


## FIRST FLOOR

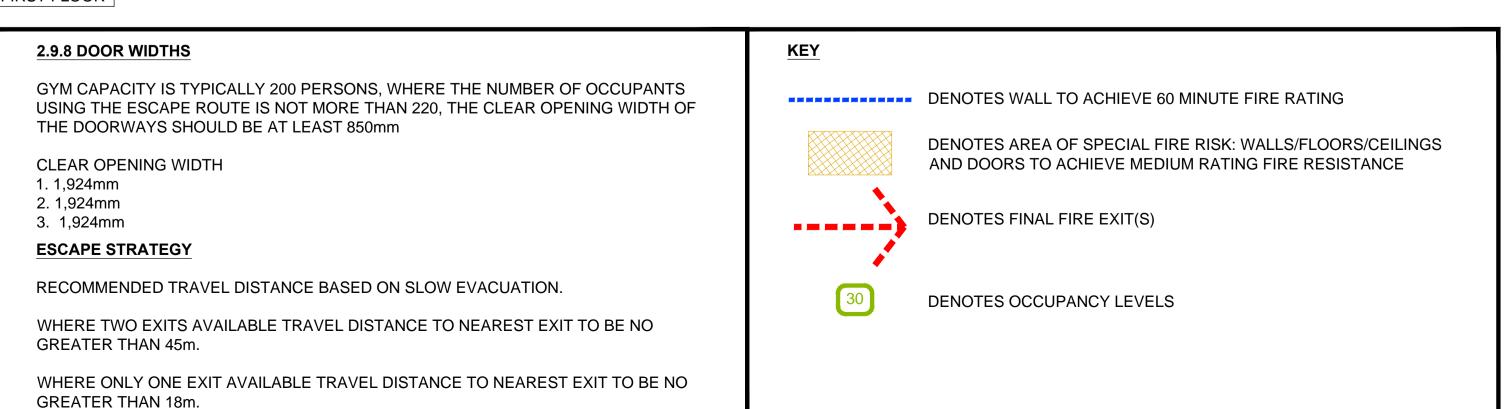

CLIENT
Pure Gym Ltd

PROJECT TITLE
The Quays Shopping Centre, Newry

DRAWING TITLE
Fire Evacuation Plan
Ground & First Floor Plans

DRAWING PURPOSE
FOR CONSTRUCTION

DRAWN/CHECKED
GR/GG
Nov '17

JOB NO
1PG169

DRAWNING NO
1PG169

T +44 (0)161 834 1018
Deansgate
F +44 (0)161 834 4798

Manchester
M3 2BJ
W www.mhaarchitects.com

M 2 C H I T E C T S