


				• • • • • • • • • • • • • • • • • • •	
E IT	•				
			50		
I		I		I	
					٦
2					
		I		I	
	20				
				30	•

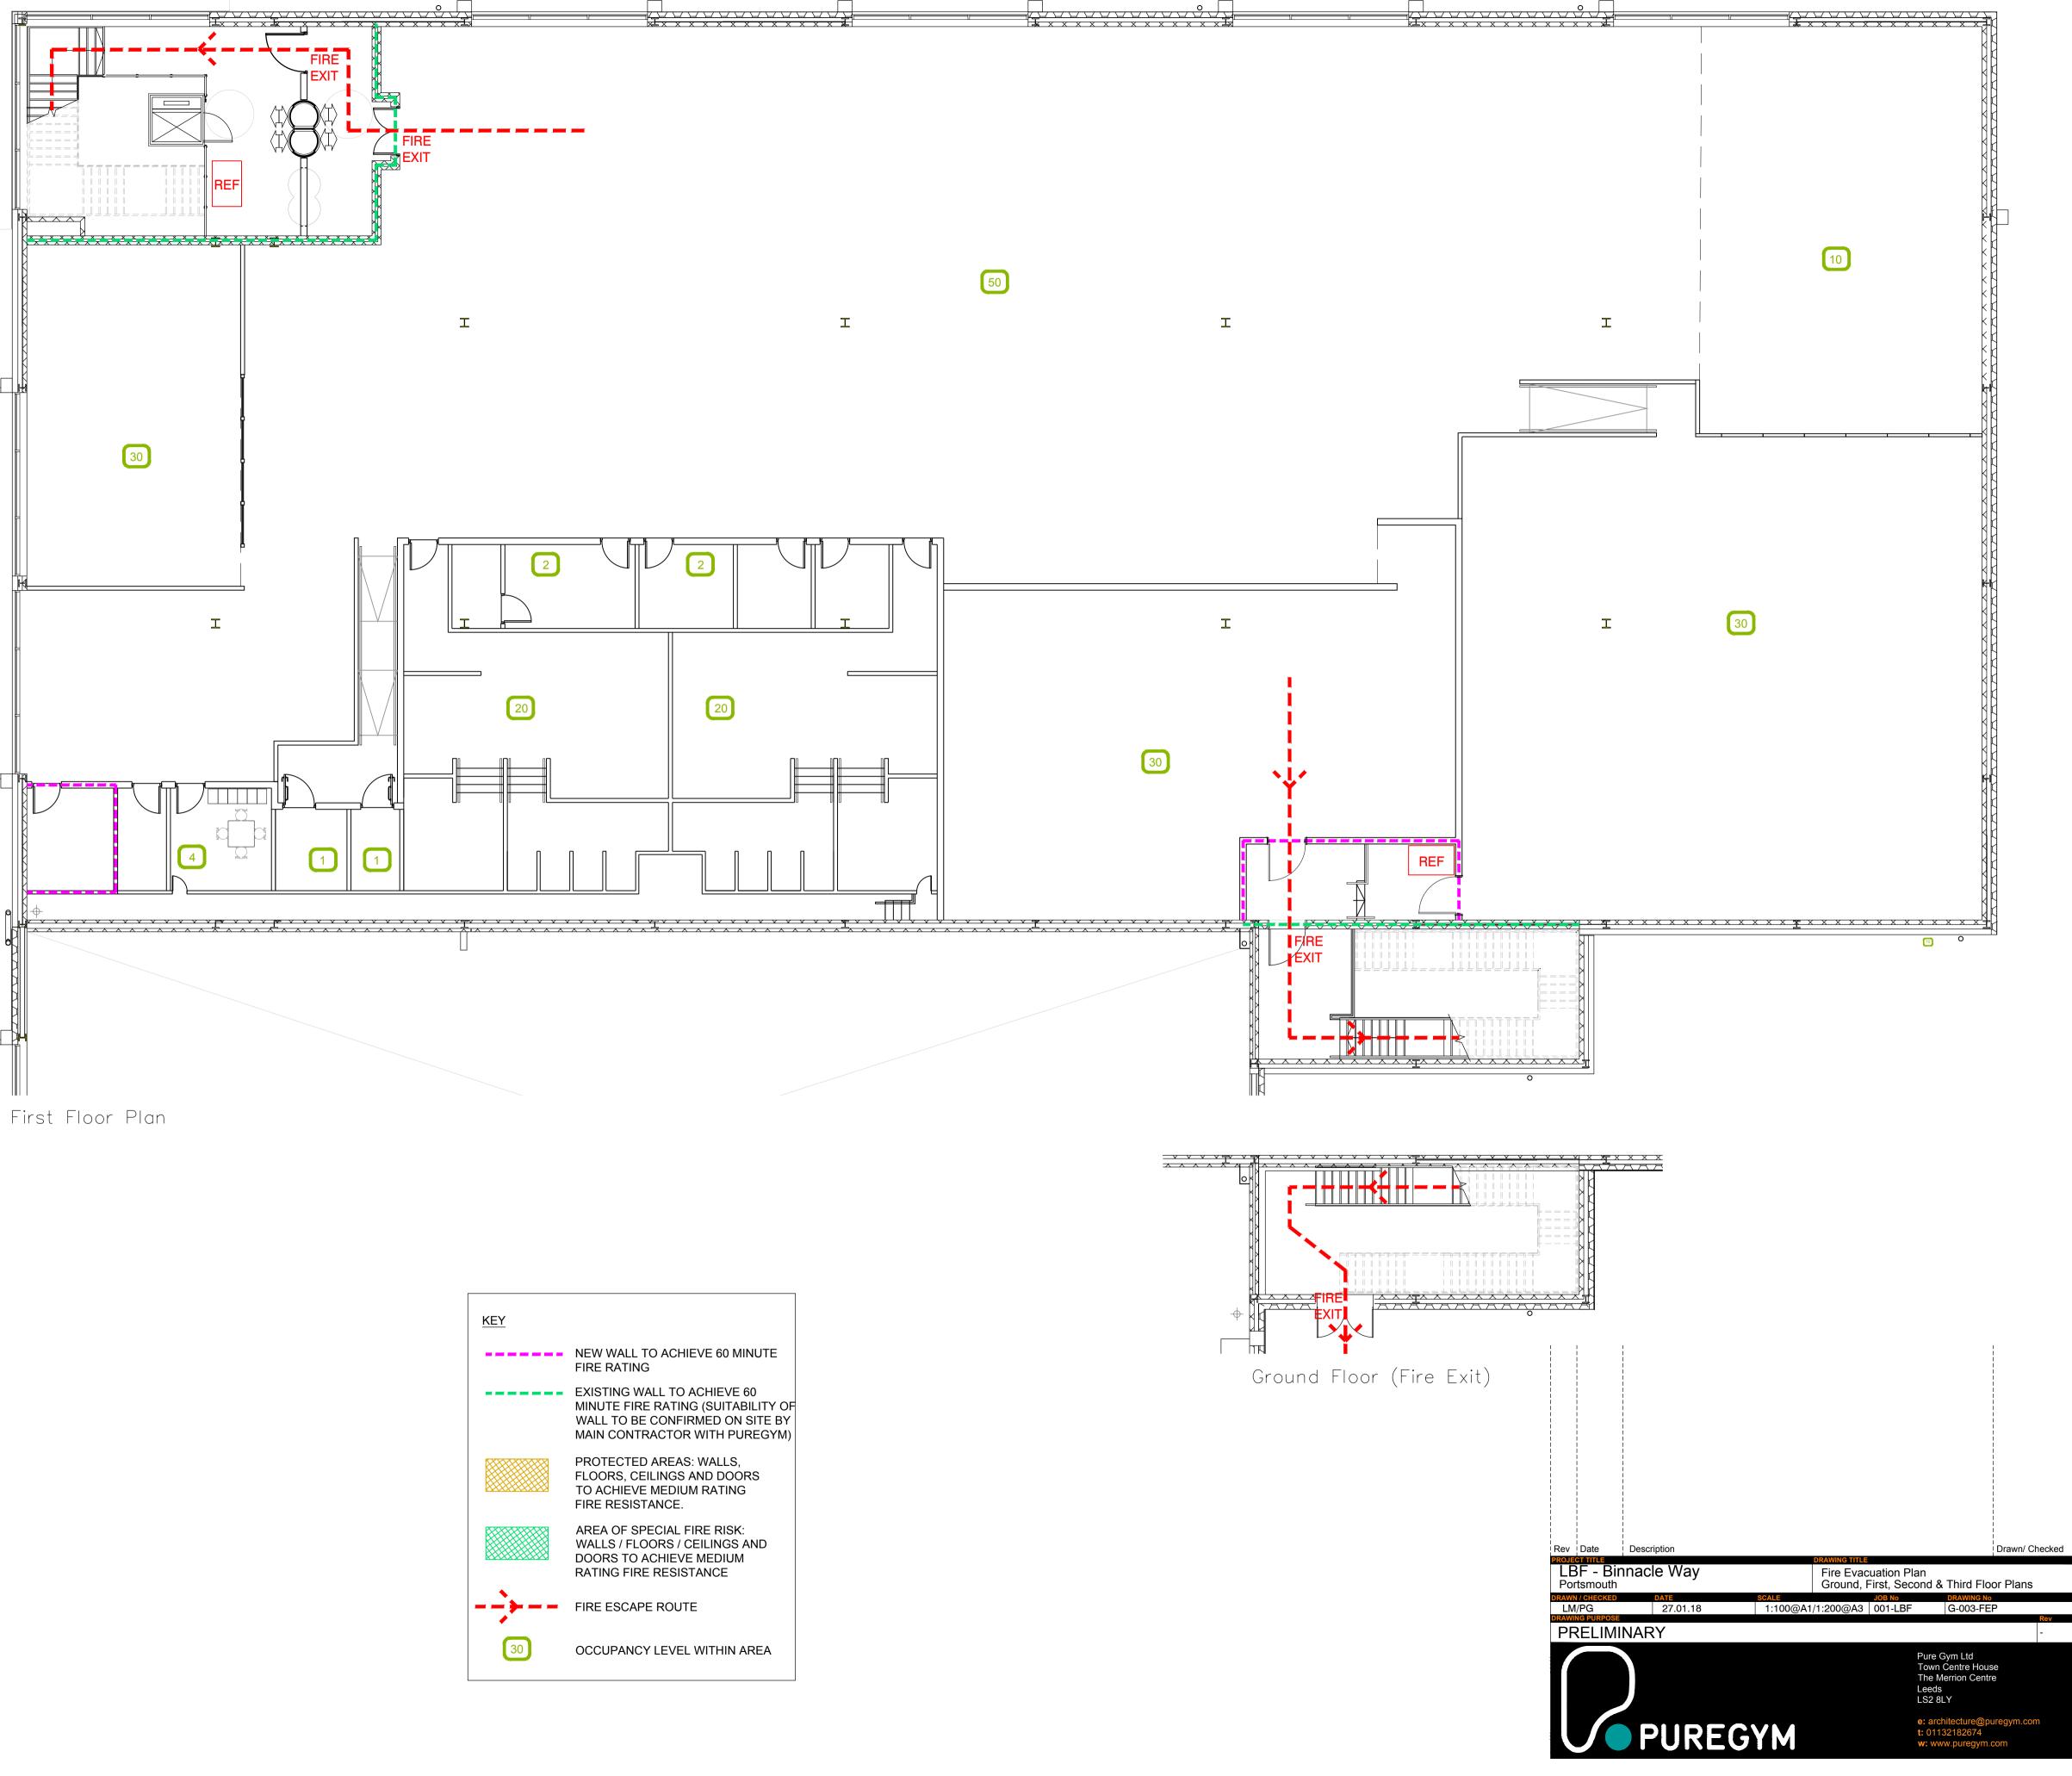

KEY	
	NEW WALL TO ACHIEVE 60 MINUTE FIRE RATING
	EXISTING WALL TO ACHIEVE 60 MINUTE FIRE RATING (SUITABILITY OF WALL TO BE CONFIRMED ON SITE BY MAIN CONTRACTOR WITH PUREGYM)
	PROTECTED AREAS: WALLS, FLOORS, CEILINGS AND DOORS TO ACHIEVE MEDIUM RATING FIRE RESISTANCE.
	AREA OF SPECIAL FIRE RISK: WALLS / FLOORS / CEILINGS AND DOORS TO ACHIEVE MEDIUM RATING FIRE RESISTANCE
	FIRE ESCAPE ROUTE
30	OCCUPANCY LEVEL WITHIN AREA